

2014 No. 314

ROADS

**The Templemore Avenue, Belfast (Footpath) (Abandonment)
Order (Northern Ireland) 2014**

Made - - - - - *15th December 2014*

Coming into operation - *11th February 2015*

The Department for Regional Development^(a) makes the following Order in exercise of the powers conferred by Article 68(1) and (5) of the Roads (Northern Ireland) Order 1993^(b) and now vested in it^(c).

The Department in accordance with Article 68(4) of that Order proposes to abandon the area of road described in the Schedule as it is not necessary.

Notice has been published, served and displayed in compliance with paragraphs 1, 2 and 3 of Schedule 8 to that Order.

No objection has been received.

Citation and commencement

1. This Order may be cited as The Templemore Avenue, Belfast (Footpath) (Abandonment) Order (Northern Ireland) 2014 and shall come into operation on 11th February 2015.

Application

2. The area of road described in the Schedule is abandoned.

3.—(1) All existing cables, wires, mains, pipes or other apparatus placed along, across, over or under the abandoned area of road shall be relocated.

(2) All existing rights as to the use or maintenance of such cables, wires, mains, pipes or other apparatus shall be extinguished.

Sealed with the Official Seal of the Department for Regional Development on 15th December 2014

(L.S.)

G F McKenna
A senior officer of the Department for Regional Development

(a) S.I. 1999/283 (N.I. 1) Article 3(1)
(b) S.I. 1993/3160 (N.I. 15)
(c) S.R. 1999 No. 481 Article 6(d) and Schedule 4 Part IV

SCHEDULE

Article 2

AREA OF ROAD TO BE ABANDONED


An area of 44.362 square metres of footpath adjacent to No. 62 Templemore Avenue, Belfast more particularly delineated and shown hatched and coloured red on Map No. DR1/14/287222.

A copy of the map has been deposited at the Department's Headquarters, Room 213, Clarence Court, 10-18 Adelaide Street, Belfast; and at TransportNI, Eastern Division, Hydebank, 4 Hospital Road Belfast.

Based upon the Ordnance Survey map with the permission of the Director and Chief Executive
 © Crown Copyright
 Unauthorised reproduction infringes Crown Copyright and may lead to prosecution or civil proceedings

THIS PLAN IS BASED ON MAPS/DIMENSIONS SUPPLIED BY LANDS SECTION

 AREA = 44.362sq.m.

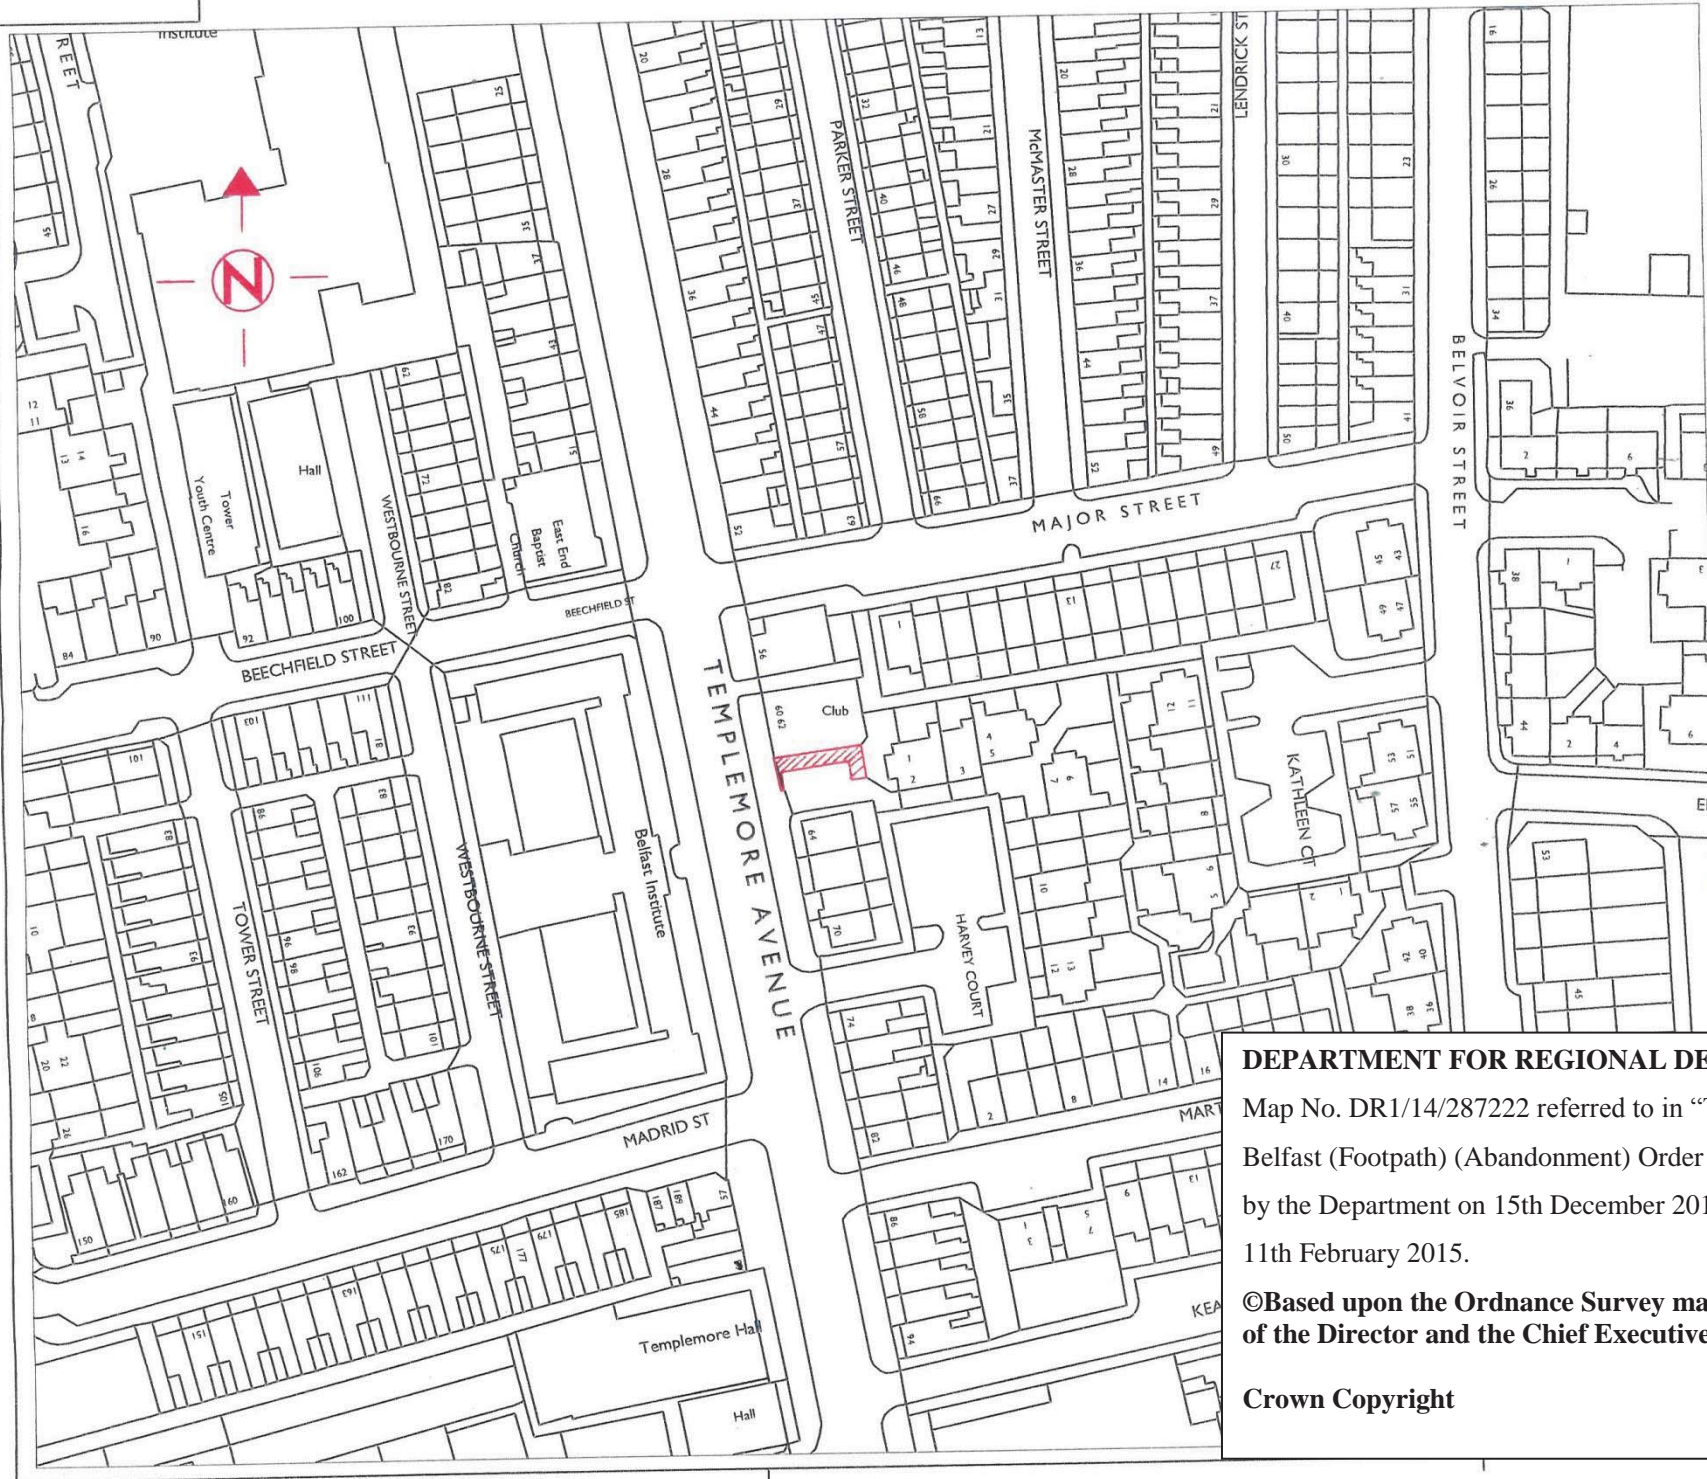

NO.	REVISION	DATE
Project		
ABANDONMENT		
Title		
TEMPLEMORE AVENUE BELFAST		
FILE NO.	DESIGNED	date
DRAWN	CHECKED	date
TRACED	I.McB	APPROVED
Dwg. No.	Revision	
O.S.130/14 SE 1 & 3		
Scale	1/1250	

DEPARTMENT FOR REGIONAL DEVELOPMENT
 Map No. DR1/14/287222 referred to in "The Templemore Avenue, Belfast (Footpath) (Abandonment) Order (Northern Ireland) 2014" made by the Department on 15th December 2014 and coming into operation on 11th February 2015.
 ©Based upon the Ordnance Survey map with the permission of the Director and the Chief Executive.
Crown Copyright
SCALE 1:1250