

2015 No. 221

ROADS

**The Sliabh Dubh Glen and Sliabh Dubh View, Belfast
(Footpath) (Abandonment) Order (Northern Ireland) 2015**

Made - - - - - *17th April 2015*

Coming into operation - *3rd June 2015*

The Department for Regional Development^(a) makes the following Order in exercise of the powers conferred by Article 68(1) and (5) of the Roads (Northern Ireland) Order 1993^(b) and now vested in it^(c).

The Department in accordance with Article 68(4) of that Order proposes to abandon the area of road described in the Schedule as it is not necessary.

Notice has been published, served and displayed in compliance with paragraphs 1, 2 and 3 of Schedule 8 to that Order.

One objection has been received and subsequently withdrawn.

Citation and commencement

1. This Order may be cited as The Sliabh Dubh Glen and Sliabh Dubh View, Belfast (Footpath) (Abandonment) Order (Northern Ireland) 2015 and shall come into operation on 3rd June 2015.

Application

2. The area of road described in the Schedule is abandoned.

3.—(1) All existing cables, wires, mains, pipes or other apparatus placed along, across, over or under the abandoned area of road shall be retained.

(2) All existing rights as to the use or maintenance of such cables, wires, mains, pipes or other apparatus shall be preserved.

Sealed with the Official Seal of the Department for Regional Development on 17th April 2015

(L.S.)

G F McKenna
A senior officer of the Department for Regional Development

(a) S.I. 1999/283 (N.I. 1) Article 3(1)

(b) S.I. 1993/3160 (N.I. 15)

(c) S.R. 1999 No. 481 Article 6(d) and Schedule 4 Part IV


SCHEDULE

Article 2

AREA OF ROAD TO BE ABANDONED

An area of 95.151 square metres of footpath adjacent to No. 10 Sliabh Dubh Glen and No. 96 Sliabh Dubh View, Belfast, more particularly delineated and shown hatched on Map No. DR1/13/401007.

A copy of the map has been deposited at the Department's Headquarters, Room 213 Clarence Court, 10-18 Adelaide Street, Belfast and at TransportNI Eastern Division, Hydebank, 4 Hospital Road, Belfast.

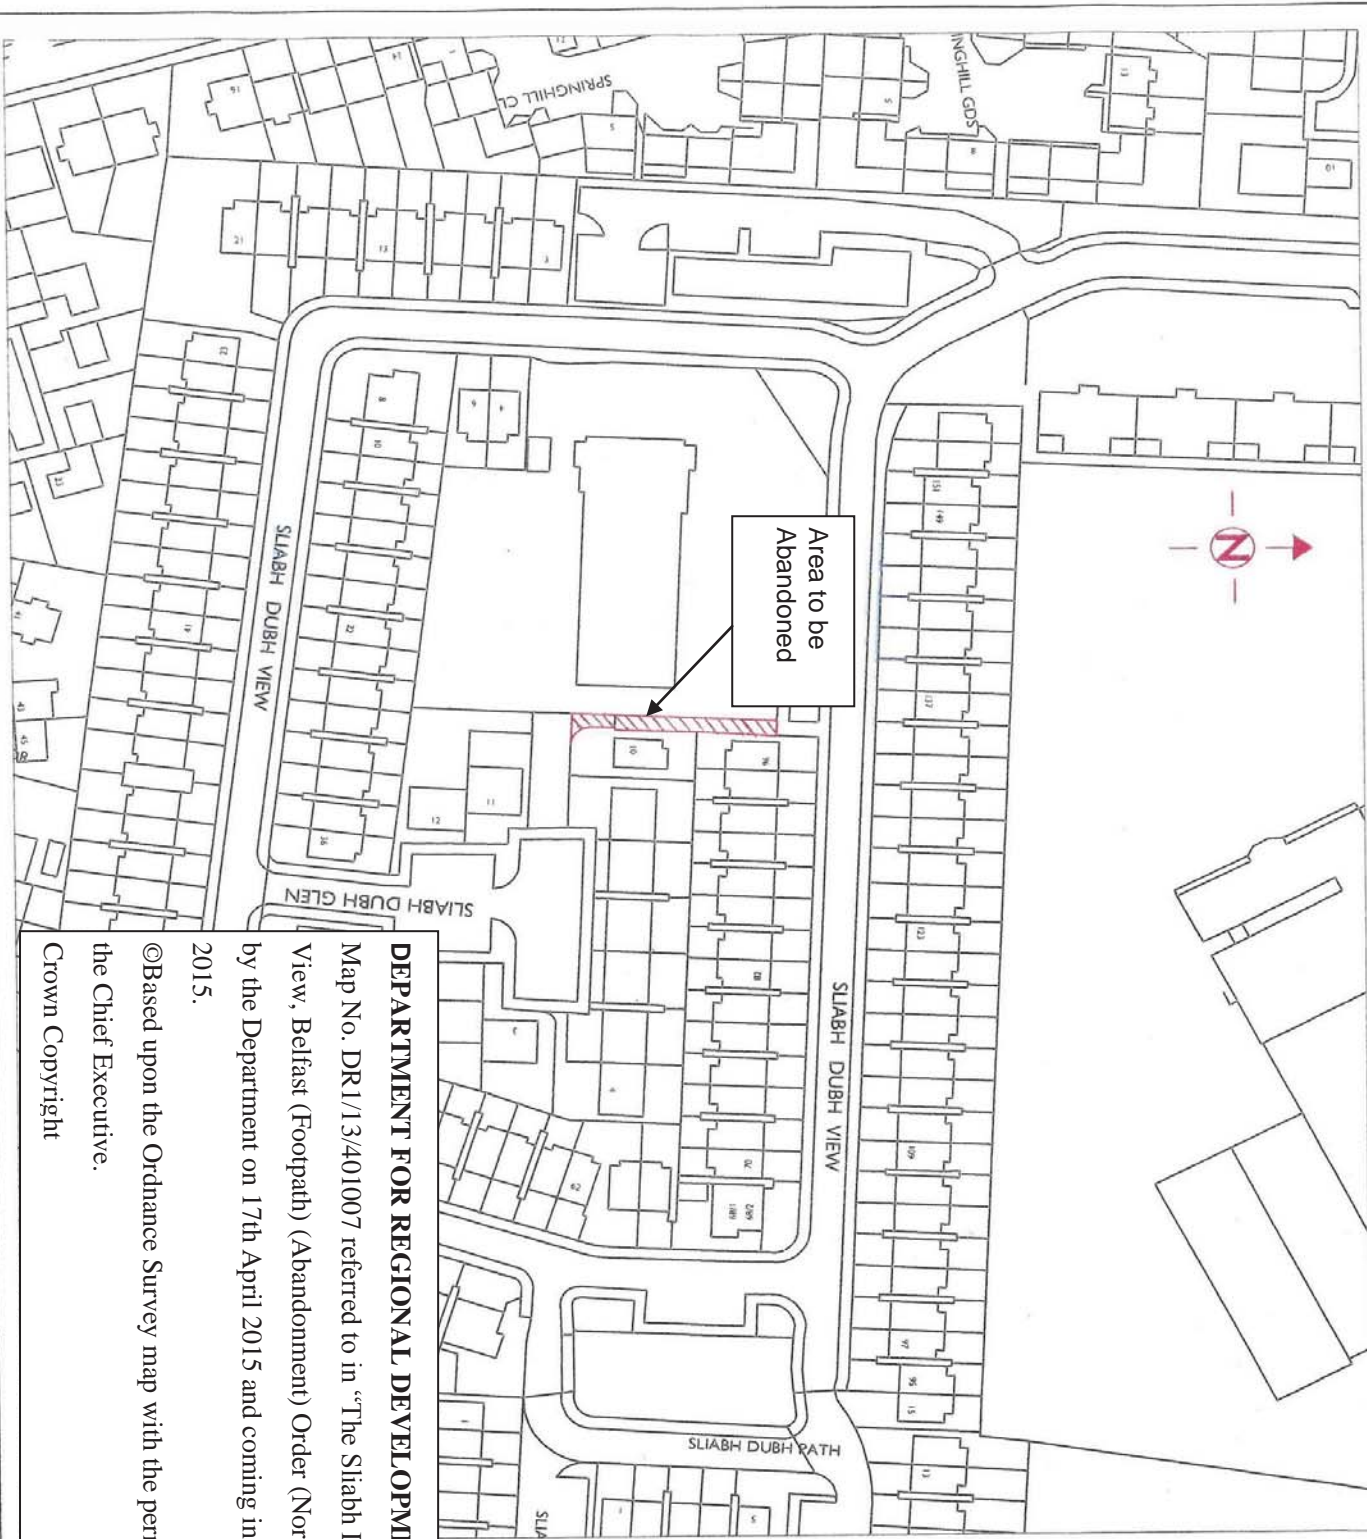

Area to be Abandoned



AREA = 95.151sq.m.

THIS PLAN IS BASED ON MAPS/DIMENSIONS SUPPLIED BY LANDS SECTION

Based upon the Ordnance Survey of Northern Ireland 1:5000 Scale Map with the Permission of the Director and Chief Executive of the Department of Regional Development. The Ordnance Survey of Northern Ireland is the Copyright and may be used to print or sell products.

NO.	REVISION	DATE
Project		
LAND FOR ABANDONMENT		
TITLE		
FOOTWAY AT		
SLIABH DUBH GLEN		
BELFAST		
FILE NO.	DRAWING	DATE
129/16SW4 & SE3	1/1	07/02/13
DESIGNED	CHECKED	DATE
APPROVED	DATE	
Dr. No.		
129/16SW4 & SE3		
Revision		

DEPARTMENT FOR REGIONAL DEVELOPMENT

Map No. DR1/13/401007 referred to in "The Sliabh Dubh Glen and Sliabh Dubh View, Belfast (Footpath) (Abandonment) Order (Northern Ireland) 2015" made by the Department on 17th April 2015 and coming into operation on 3rd June 2015.

©Based upon the Ordnance Survey map with the permission of the Director and the Chief Executive.

Crown Copyright

SCALE 1:1250